


7 SCHEDULE OF DOORS
SCALE: 1:50 M.

- DOOR SCHEDULE NOTES:**
1. PROVIDE LEVER TYPE ENTRANCE LOCKSET FOR ALL OFFICE DOORS.
 2. PROVIDE LEVER TYPE PRIVACY LOCKSET FOR ALL TOILET DOORS.
 3. PROVIDE DOUBLE DEAD BOLT FOR ALL MECHANICAL ACCESS DOORS, TO BE LOCKED ALL THE TIMES.
 4. PROVIDE STANDARD TOP AND BOTTOM BOLT FOR ALL ALUMINUM DOORS WITH BUILDING ADMIN APPROVED DOOR PULL.

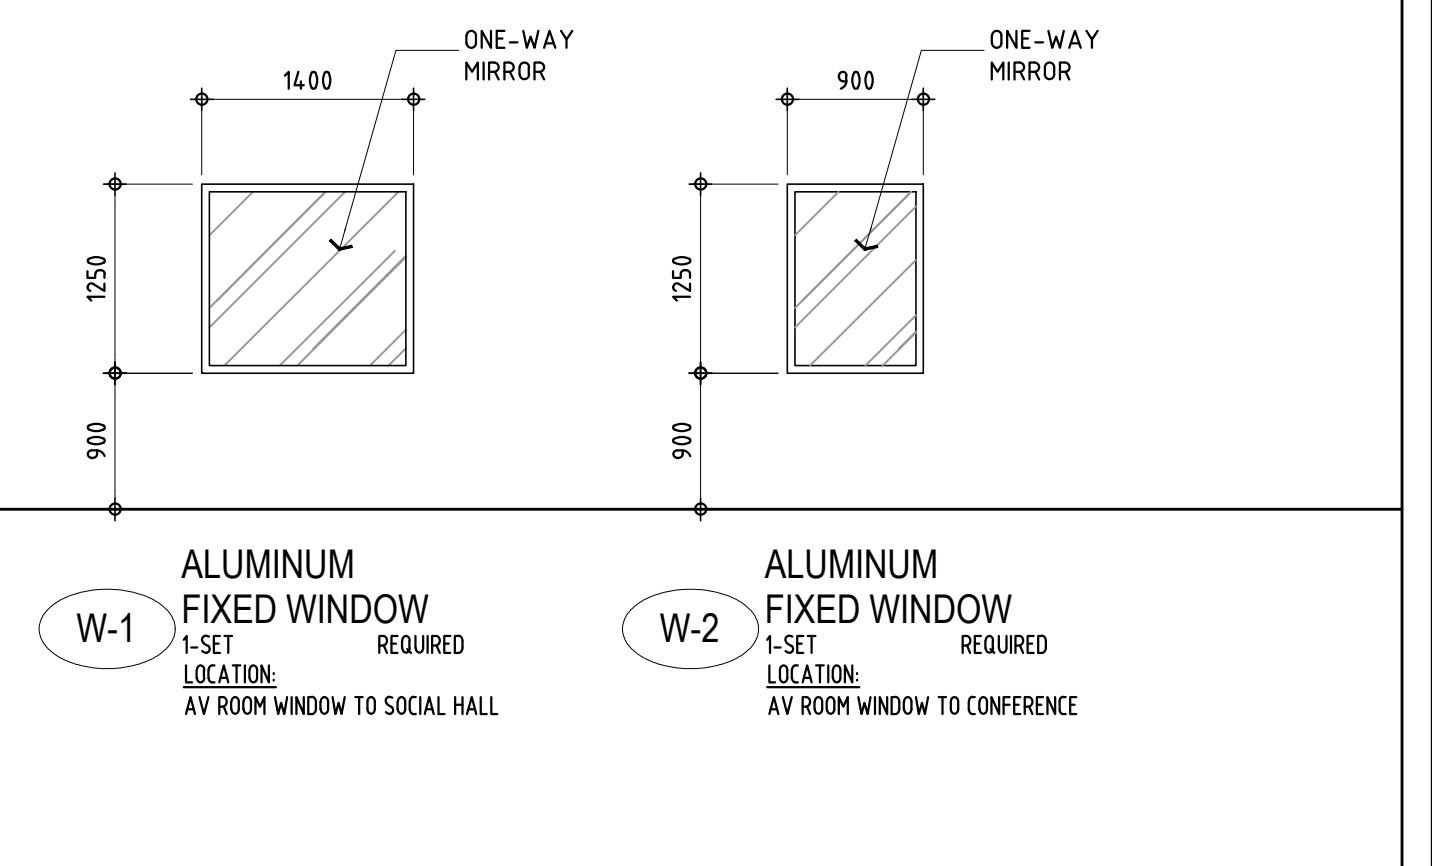

8 SCHEDULE OF WINDOWS
SCALE: 1:50 M.

<p>REPUBLIC OF THE PHILIPPINES DANGEROUS DRUGS BOARD OFFICE OF THE PRESIDENT DILIMAN QUEZON CITY</p>	<p>PROJECT & LOCATION</p> <p>PROPOSED DANGEROUS DRUGS BOARD EXTENSION OFFICE SOUTH INSULA CONDOMINIUM COMPLEX, TIMOG AVE., DILIMAN, SOUTH TRIANGLE, QUEZON CITY</p>	<p>SHEET CONTENTS:</p> <p>INTERIOR ELEVATIONS SCHEDULE OF DOORS AND WINDOWS</p>	<p>SUBMITTED BY:</p> <p> VICTOR S. ADRIANO PRC 18502 PRESIDENT/GEN. MANAGER</p>	<p>DESIGNED BY:</p> <p>JUAN CARLO S. GERVASIO II ARCHITECT PRC - 17811 PTR - 7363158 01-16-19 MAKATI CITY</p>	<p>APPROVED BY:</p> <p>EARL P. SAAVEDRA MPA 9 - EXECUTIVE DIRECTOR DATE:</p>	<p>PROJ. NO.</p> <p>GA 2019 08</p>	<p>SHEET NO.</p> <p>A-2.01</p>
				<p>DATE:</p>			