




**1**  
TOILET @ CONFERENCE ROOM  
SCALE 1:25 M.  
A-4.04

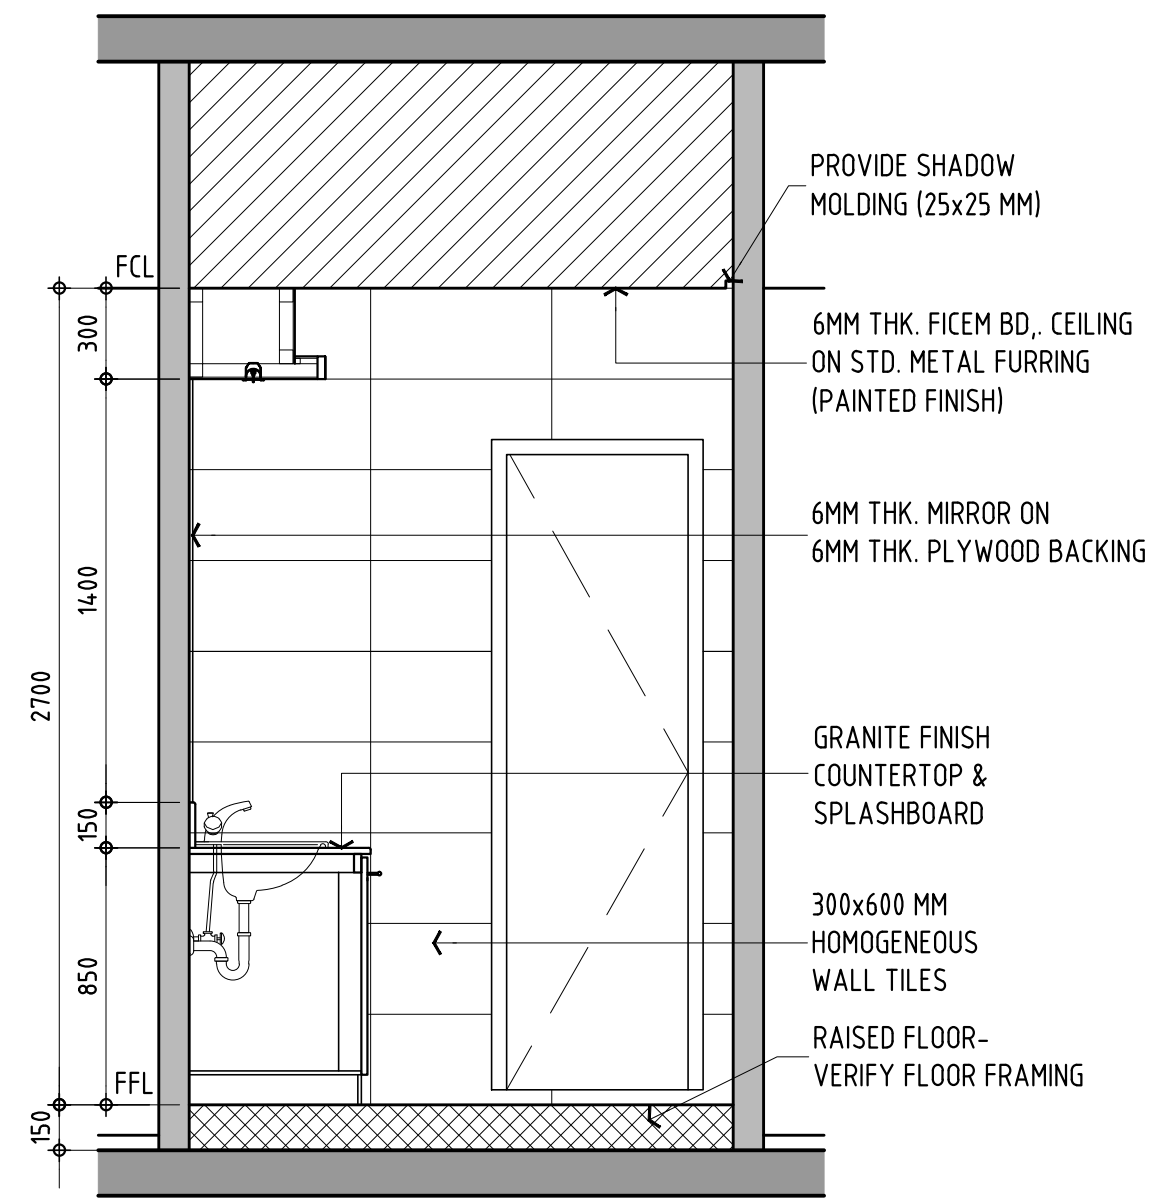


**1a**  
INTERIOR ELEVATION-1  
SCALE 1:25 M.  
A-4.04

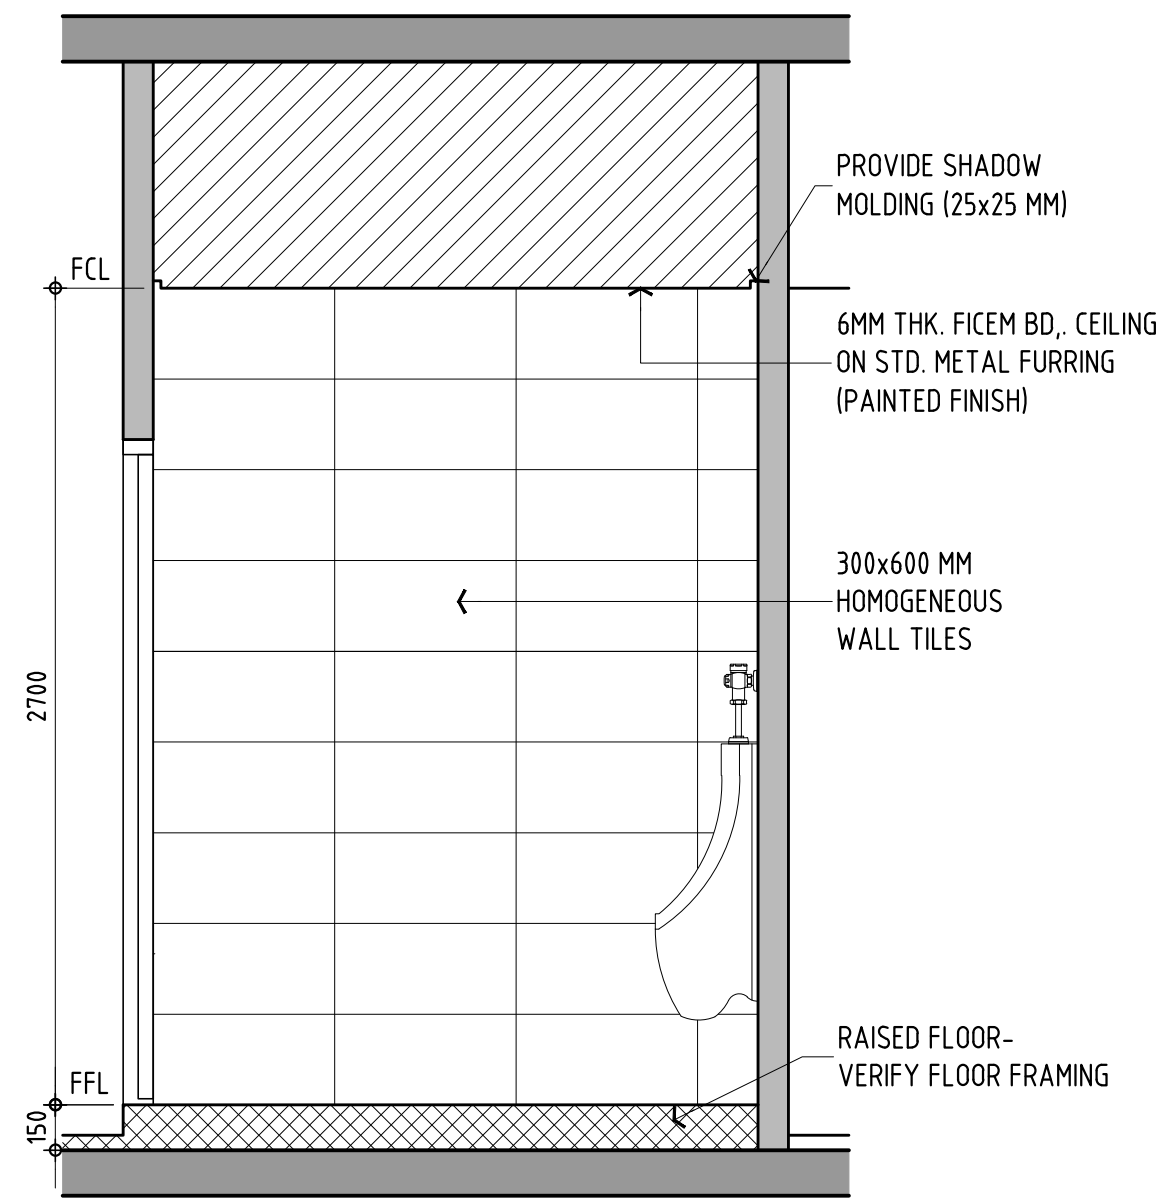


**1b**  
INTERIOR ELEVATION-2  
SCALE 1:25 M.  
A-4.04

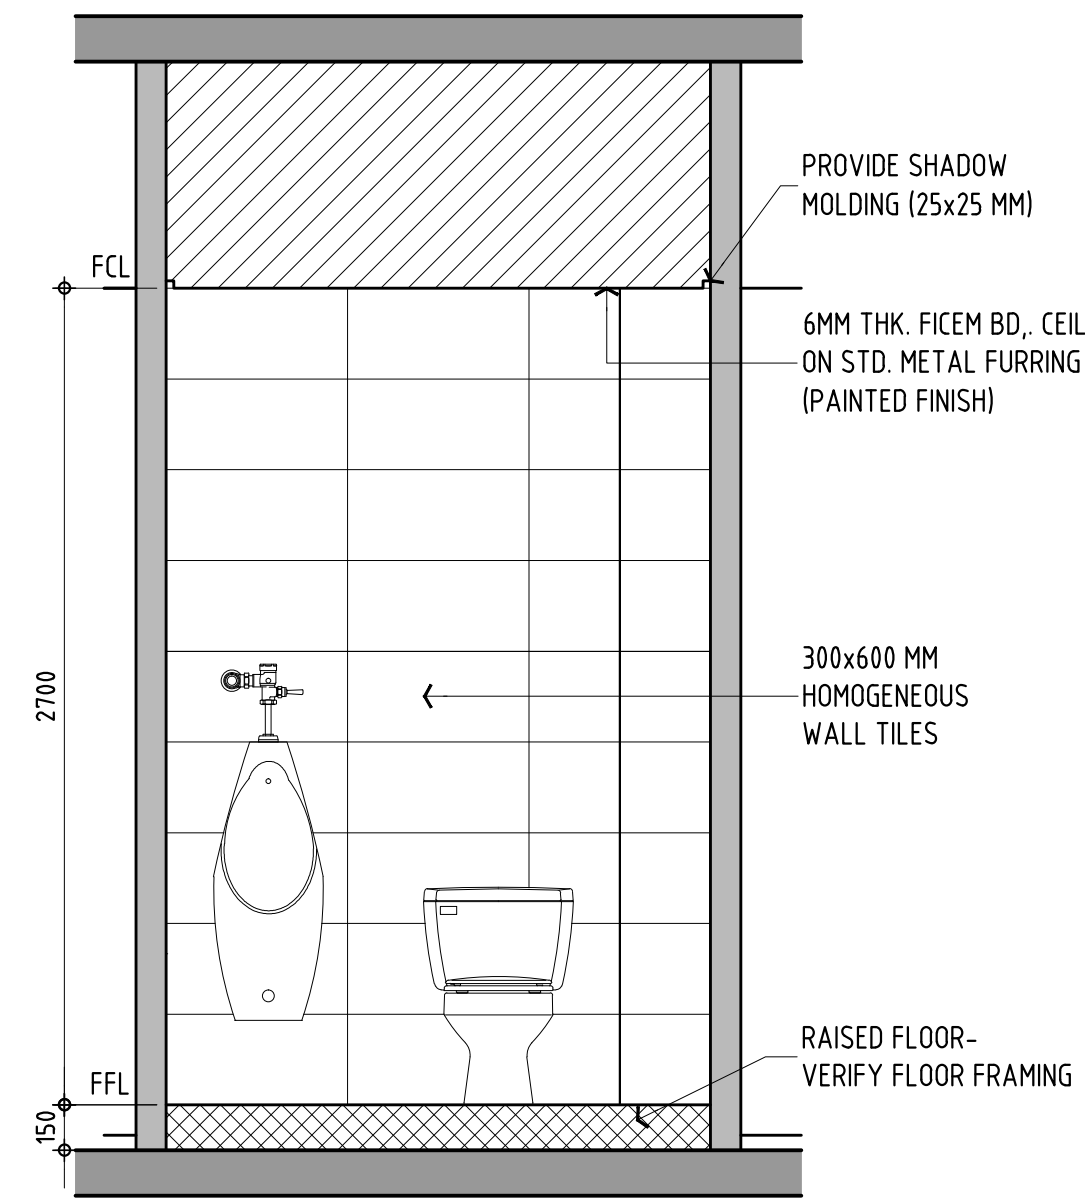


**1c**  
INTERIOR ELEVATION-3  
SCALE 1:25 M.  
A-4.04

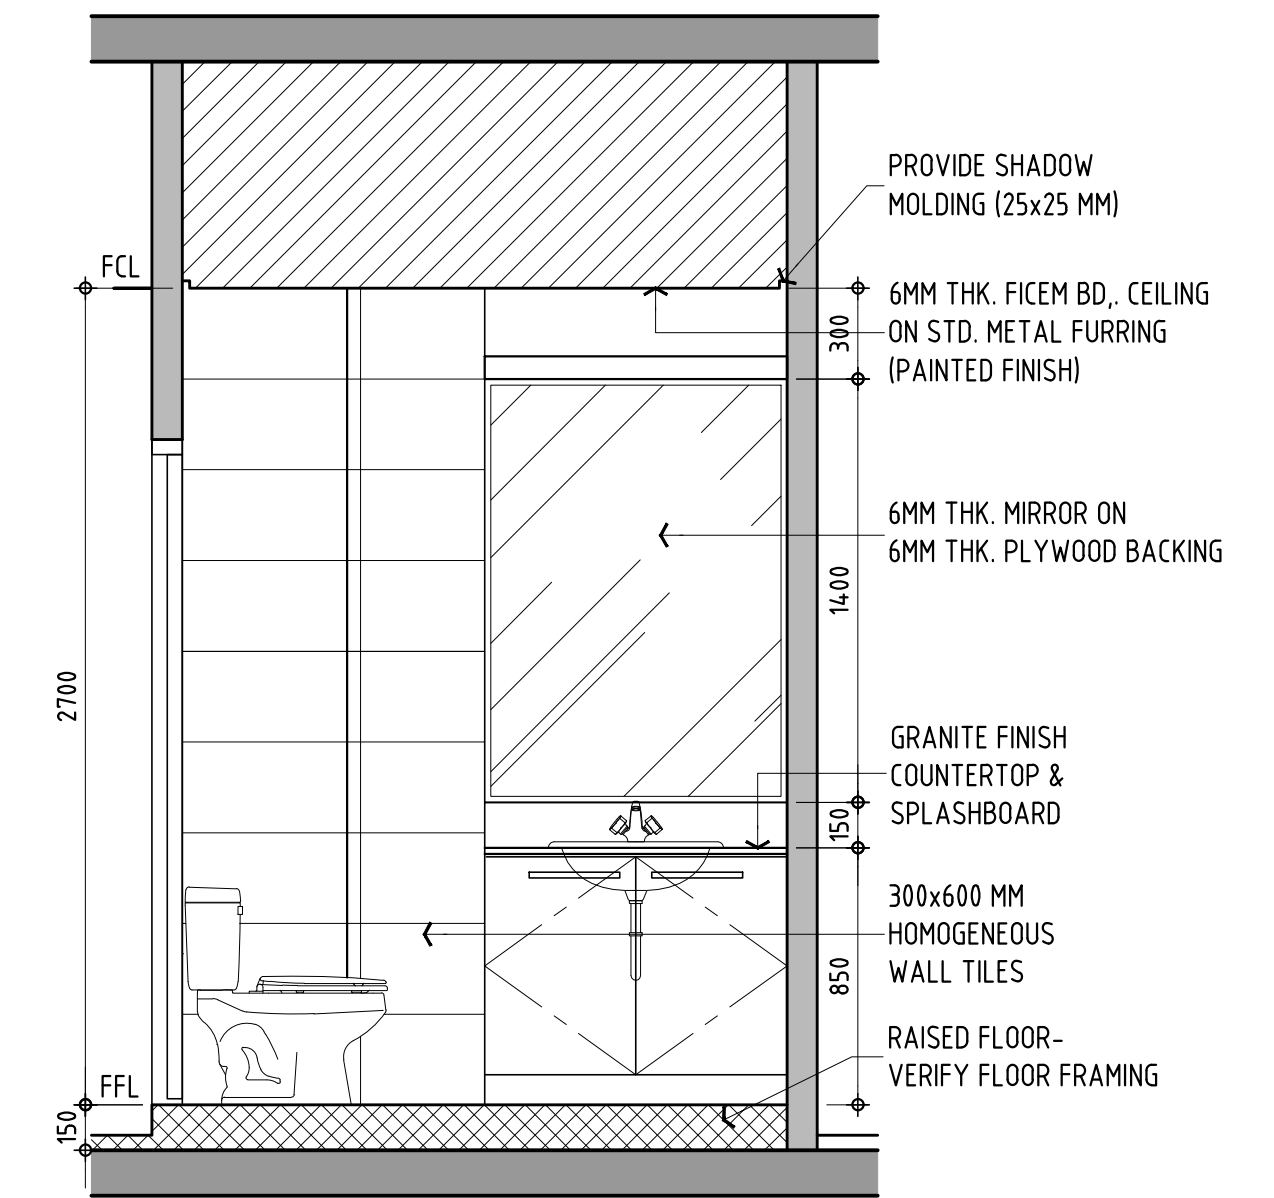


**1d**  
INTERIOR ELEVATION-4  
SCALE 1:25 M.  
A-4.04

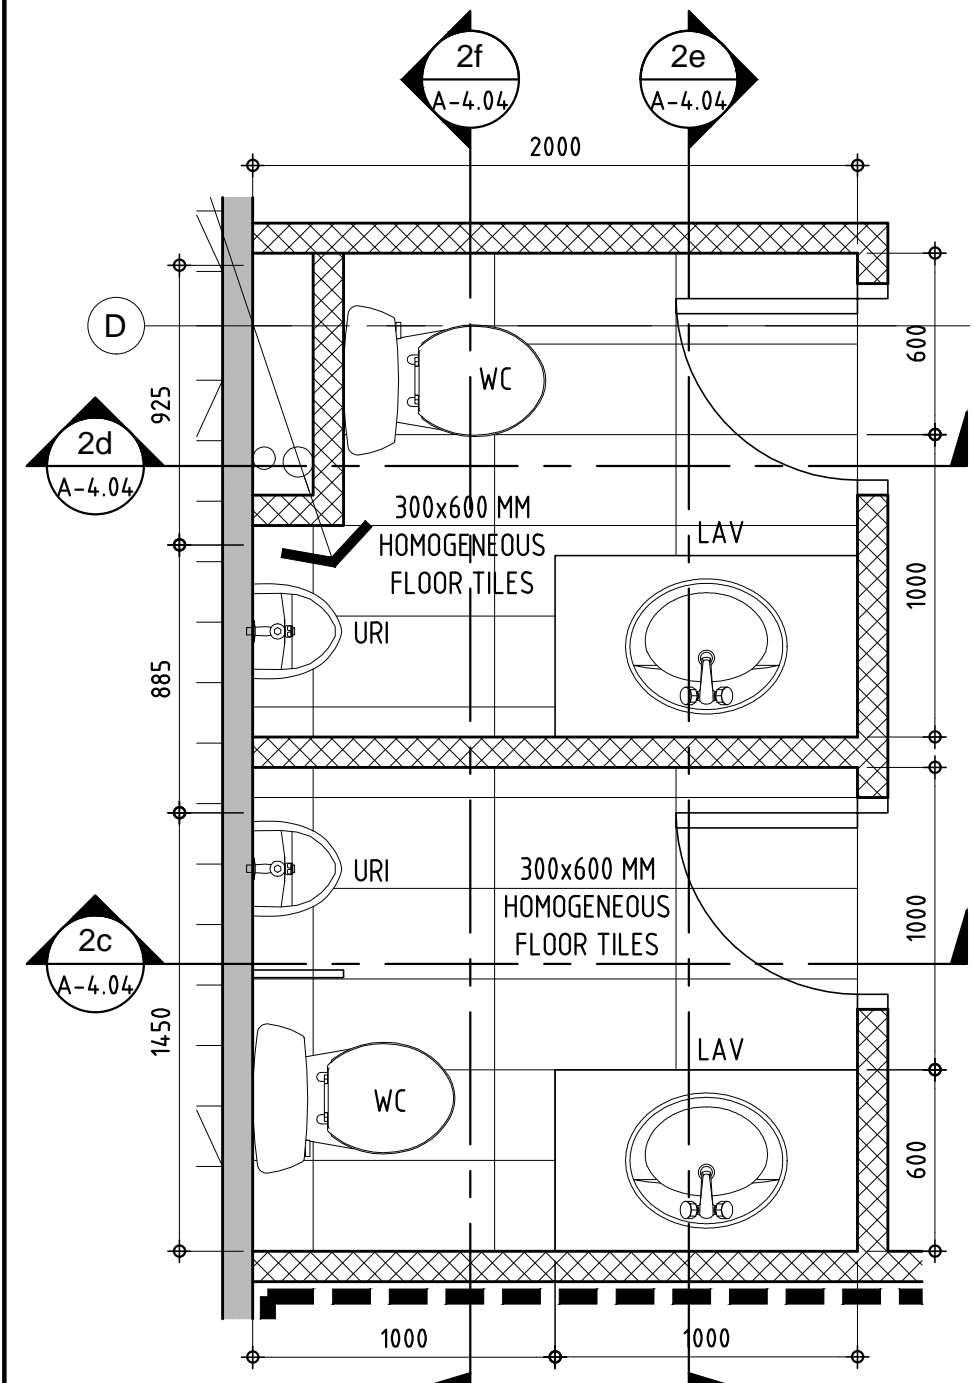


**2**  
TOILETS @ SOCIAL HALL - PLAN  
SCALE 1:25 M.  
A-4.04

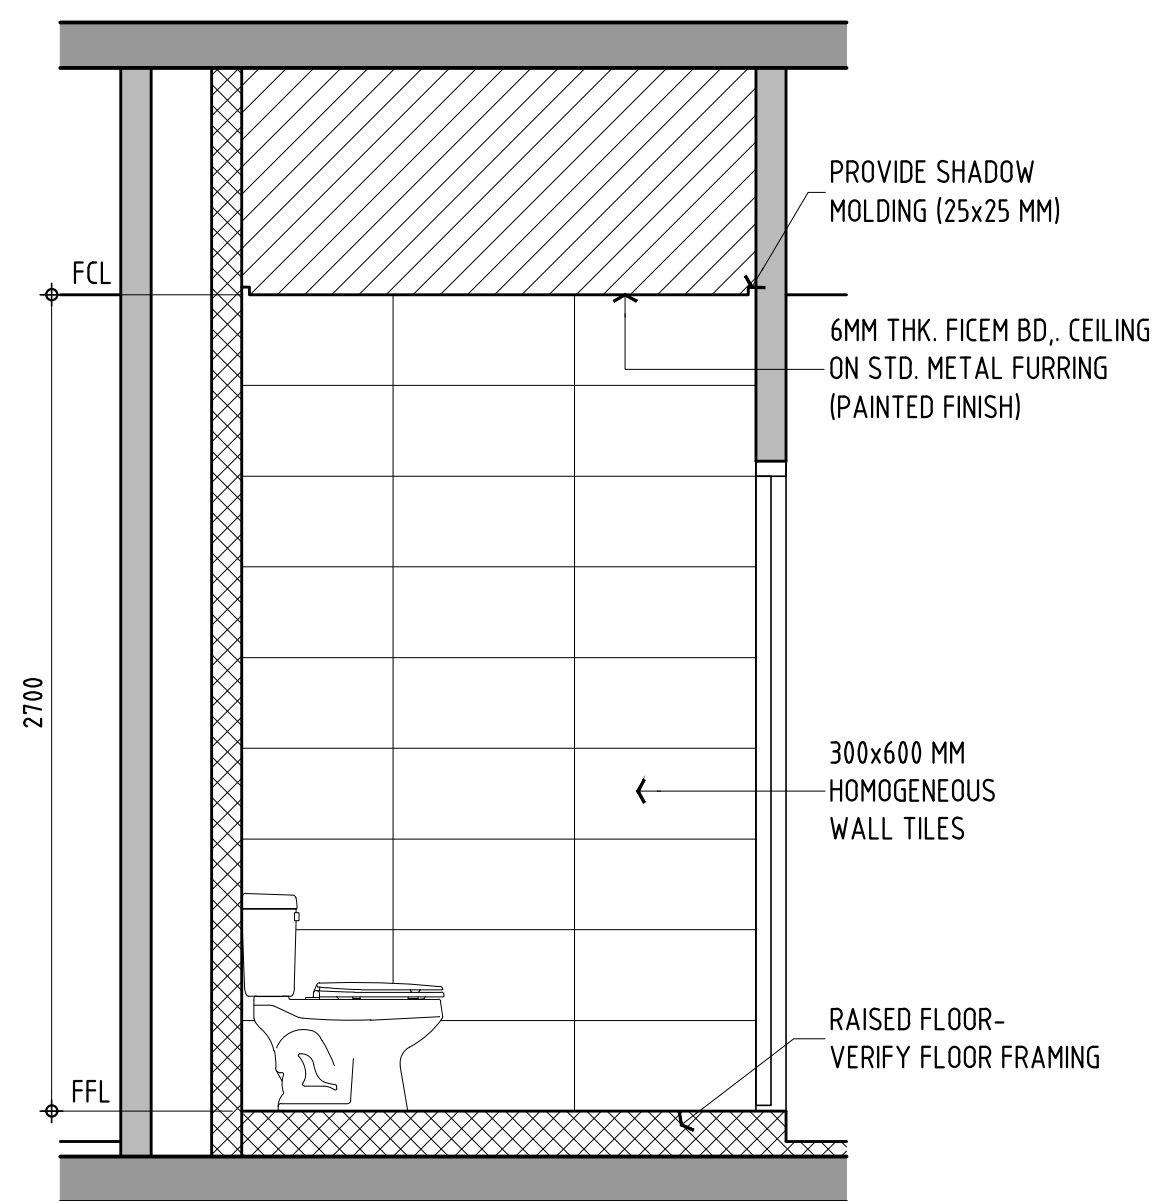


**2a**  
INTERIOR ELEVATION-1  
SCALE 1:25 M.  
A-4.04

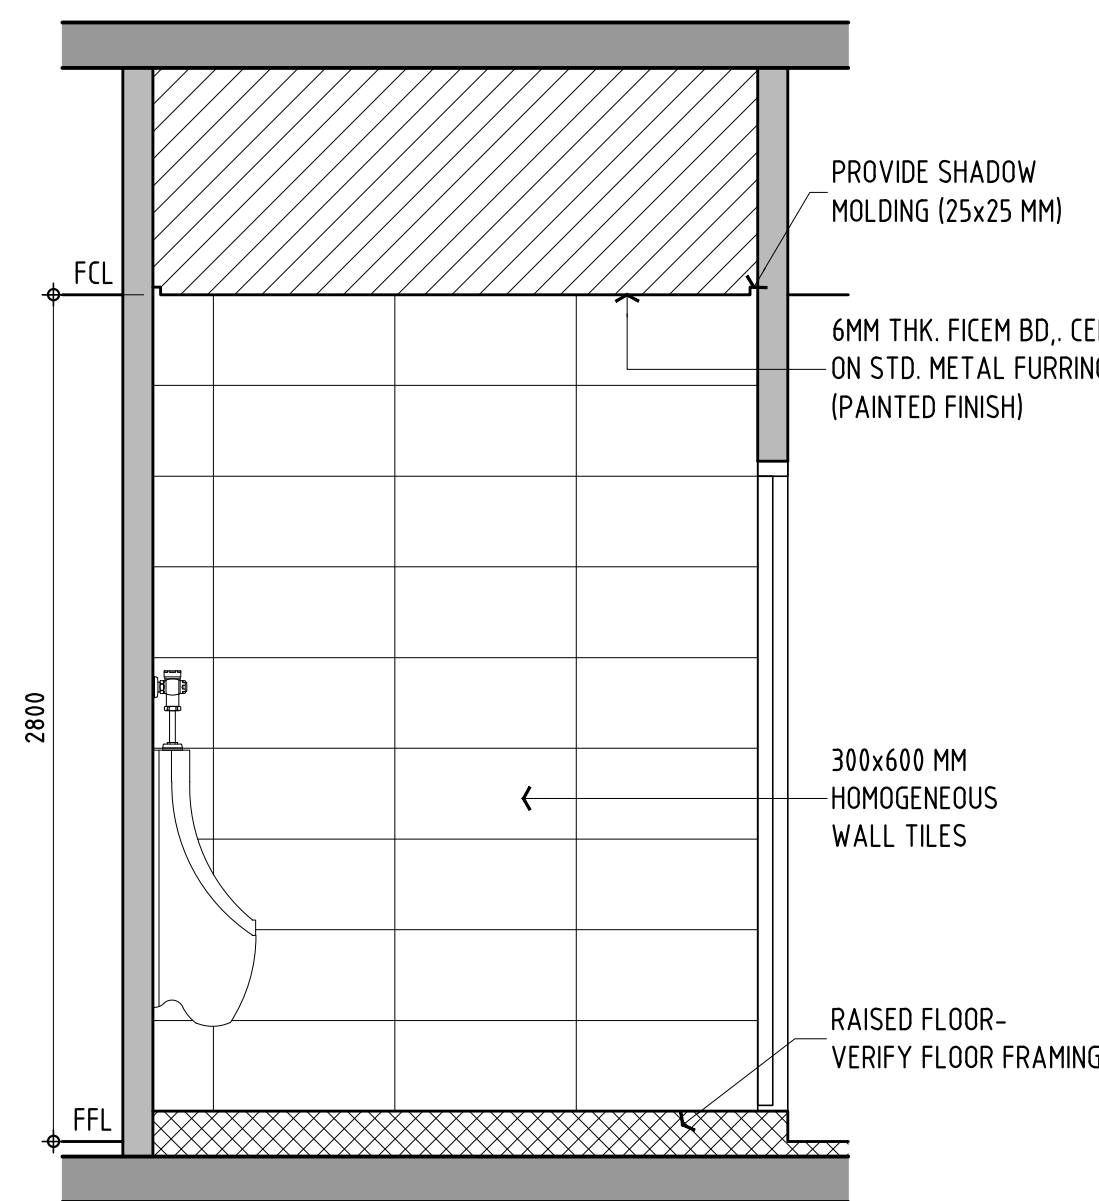

**2b**  
INTERIOR ELEVATION-2  
SCALE 1:25 M.  
A-4.04

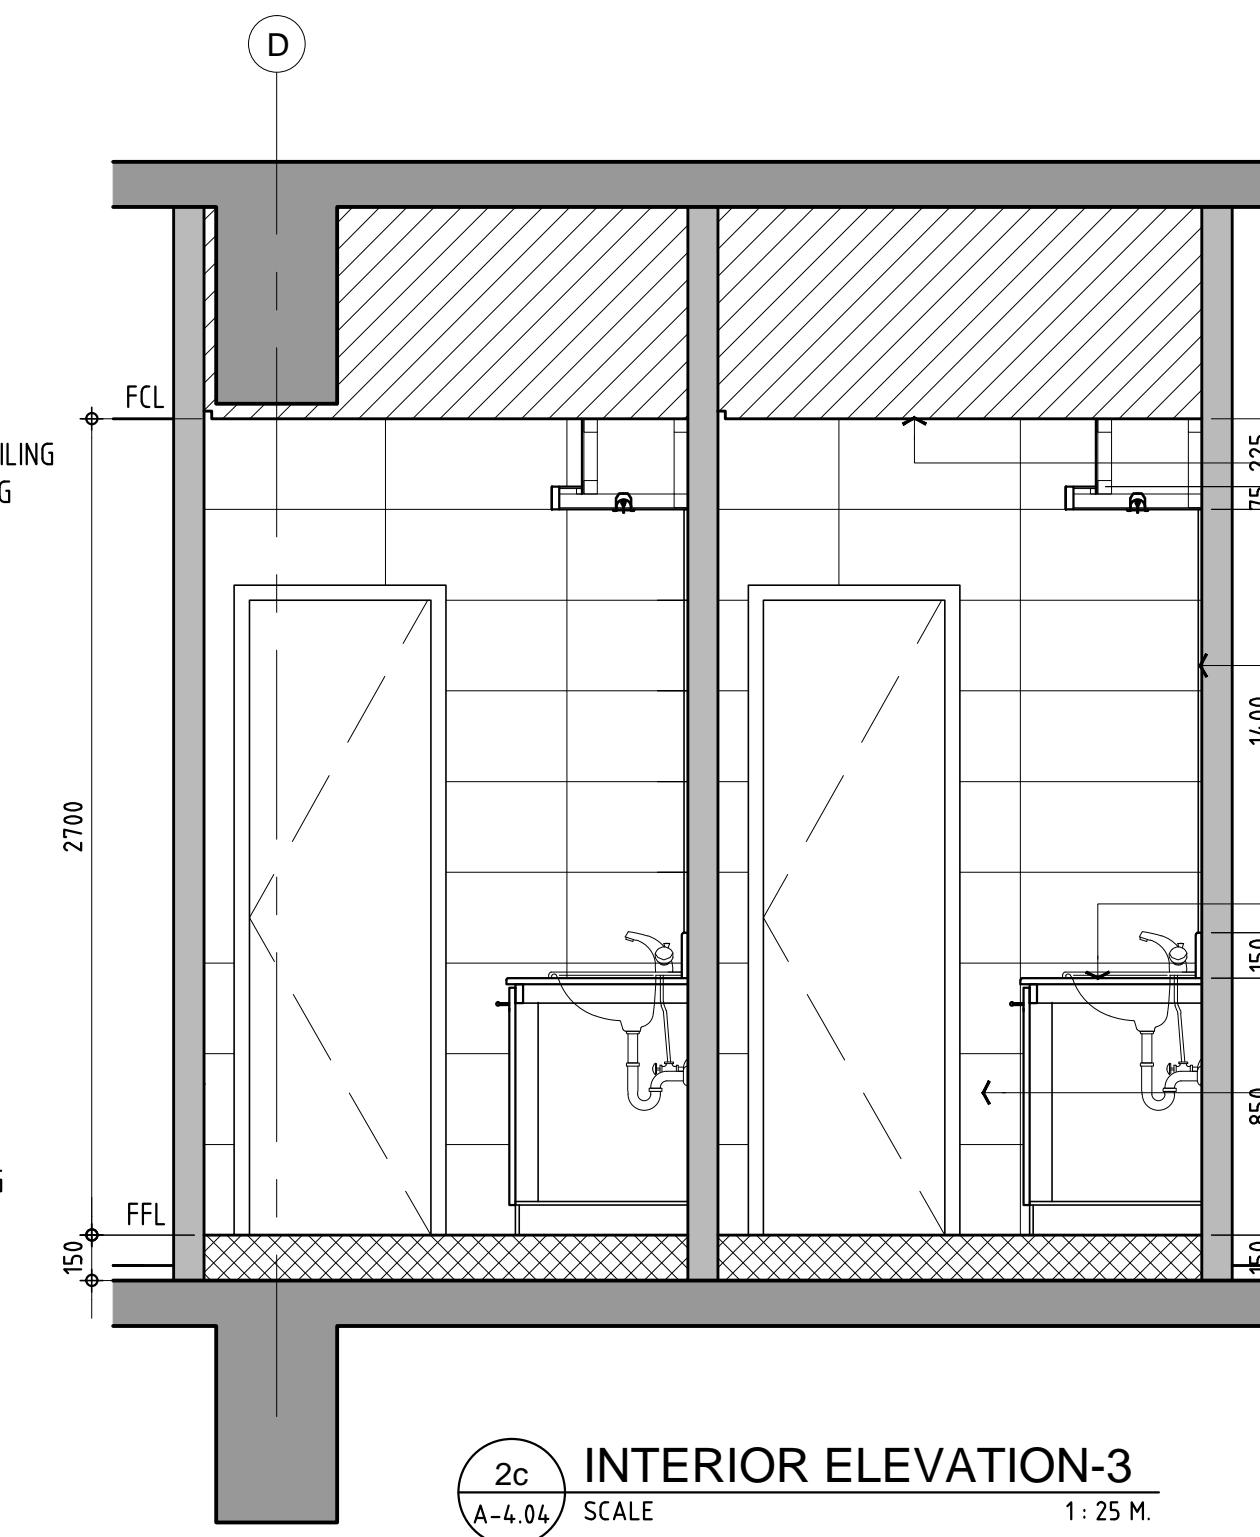

**2c**  
INTERIOR ELEVATION-3  
SCALE 1:25 M.  
A-4.04

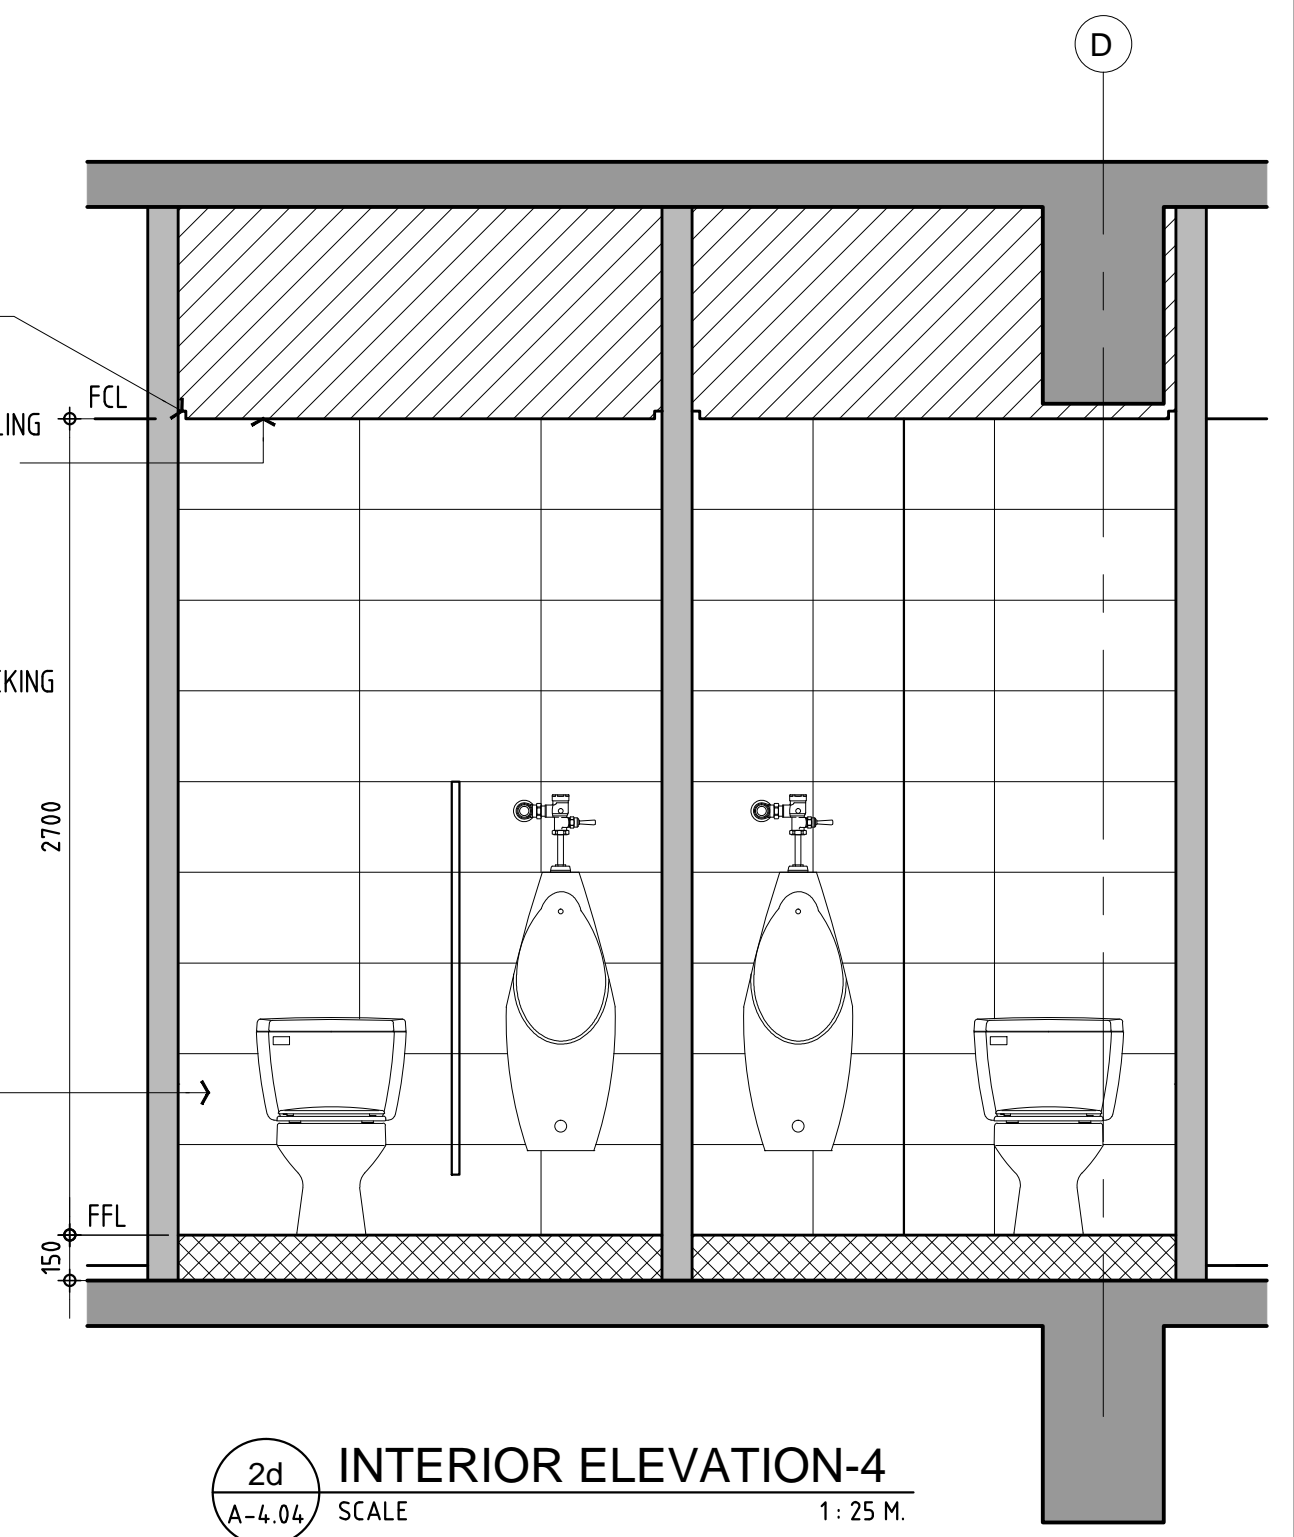

**2d**  
INTERIOR ELEVATION-4  
SCALE 1:25 M.  
A-4.04

NOTE:  
ALL TOILETS SHALL BE RAISED FLOOR.